

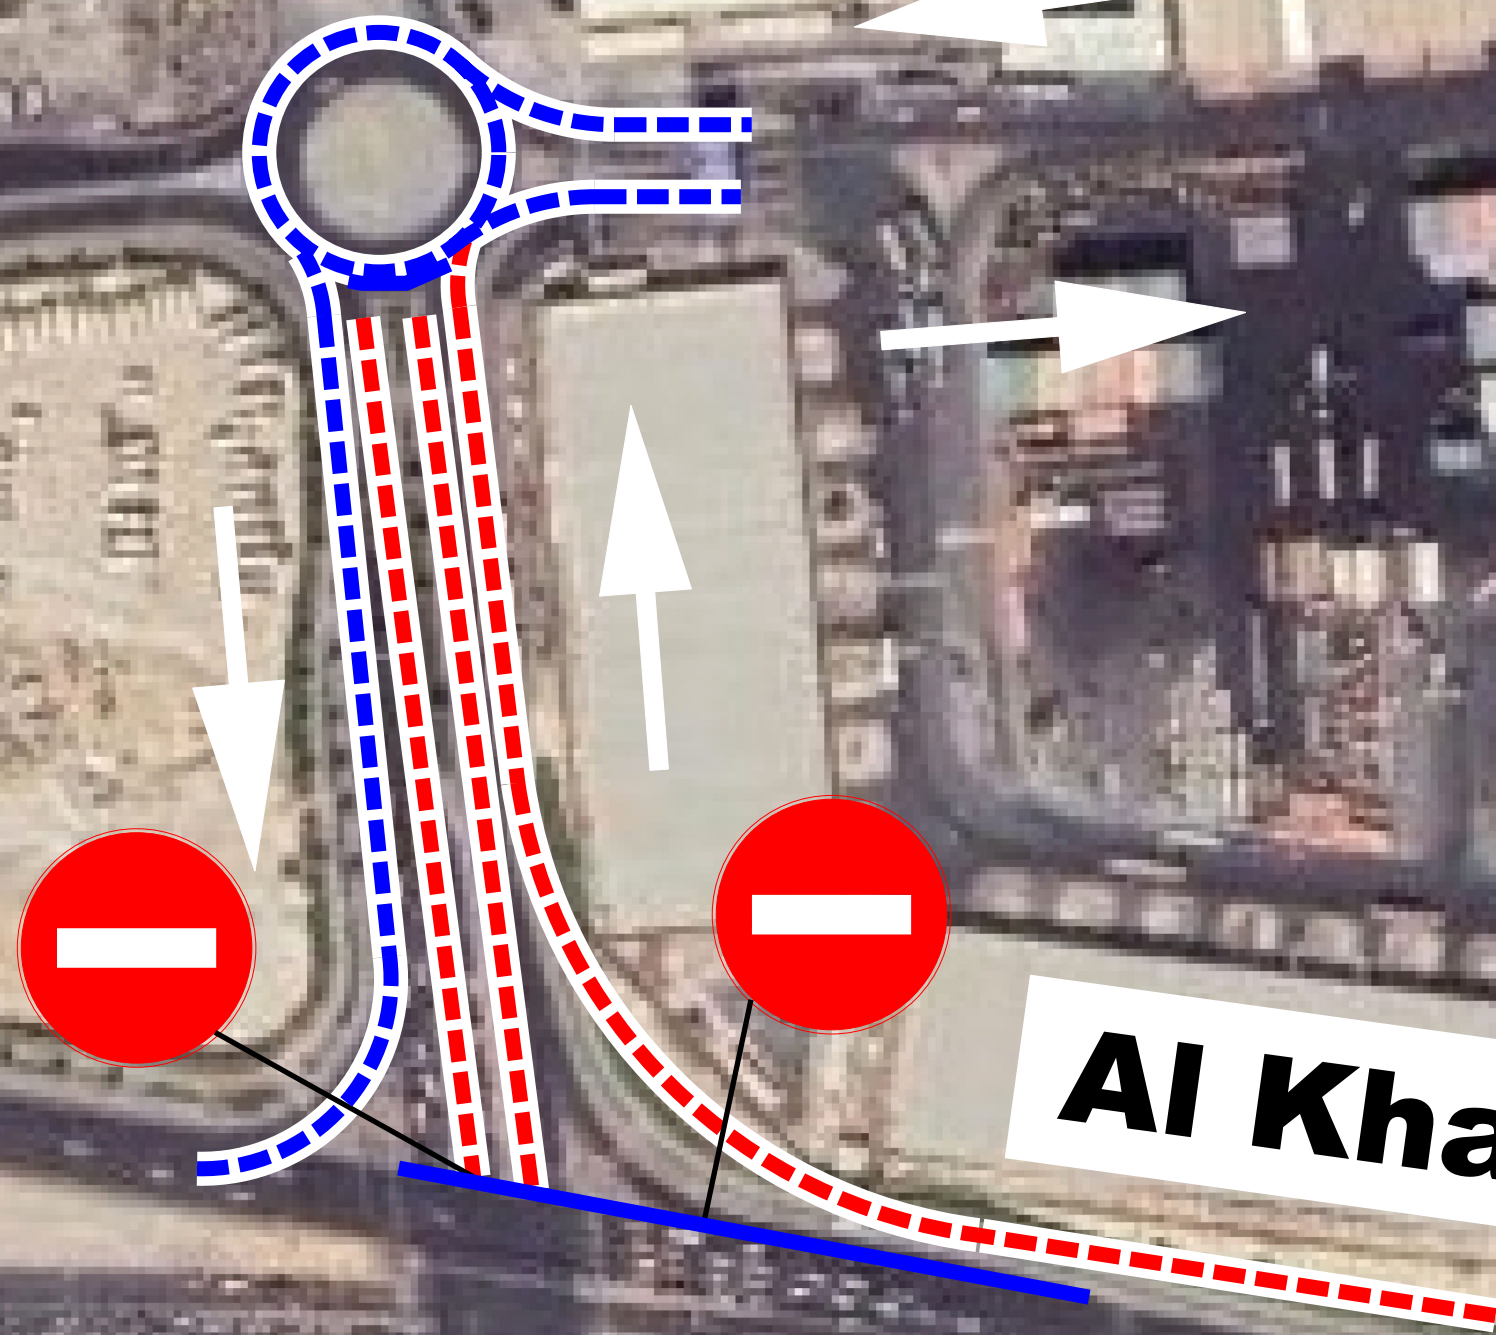


WATER FRONT
MARKET

Al Khaleej St.

Abu Hail st.

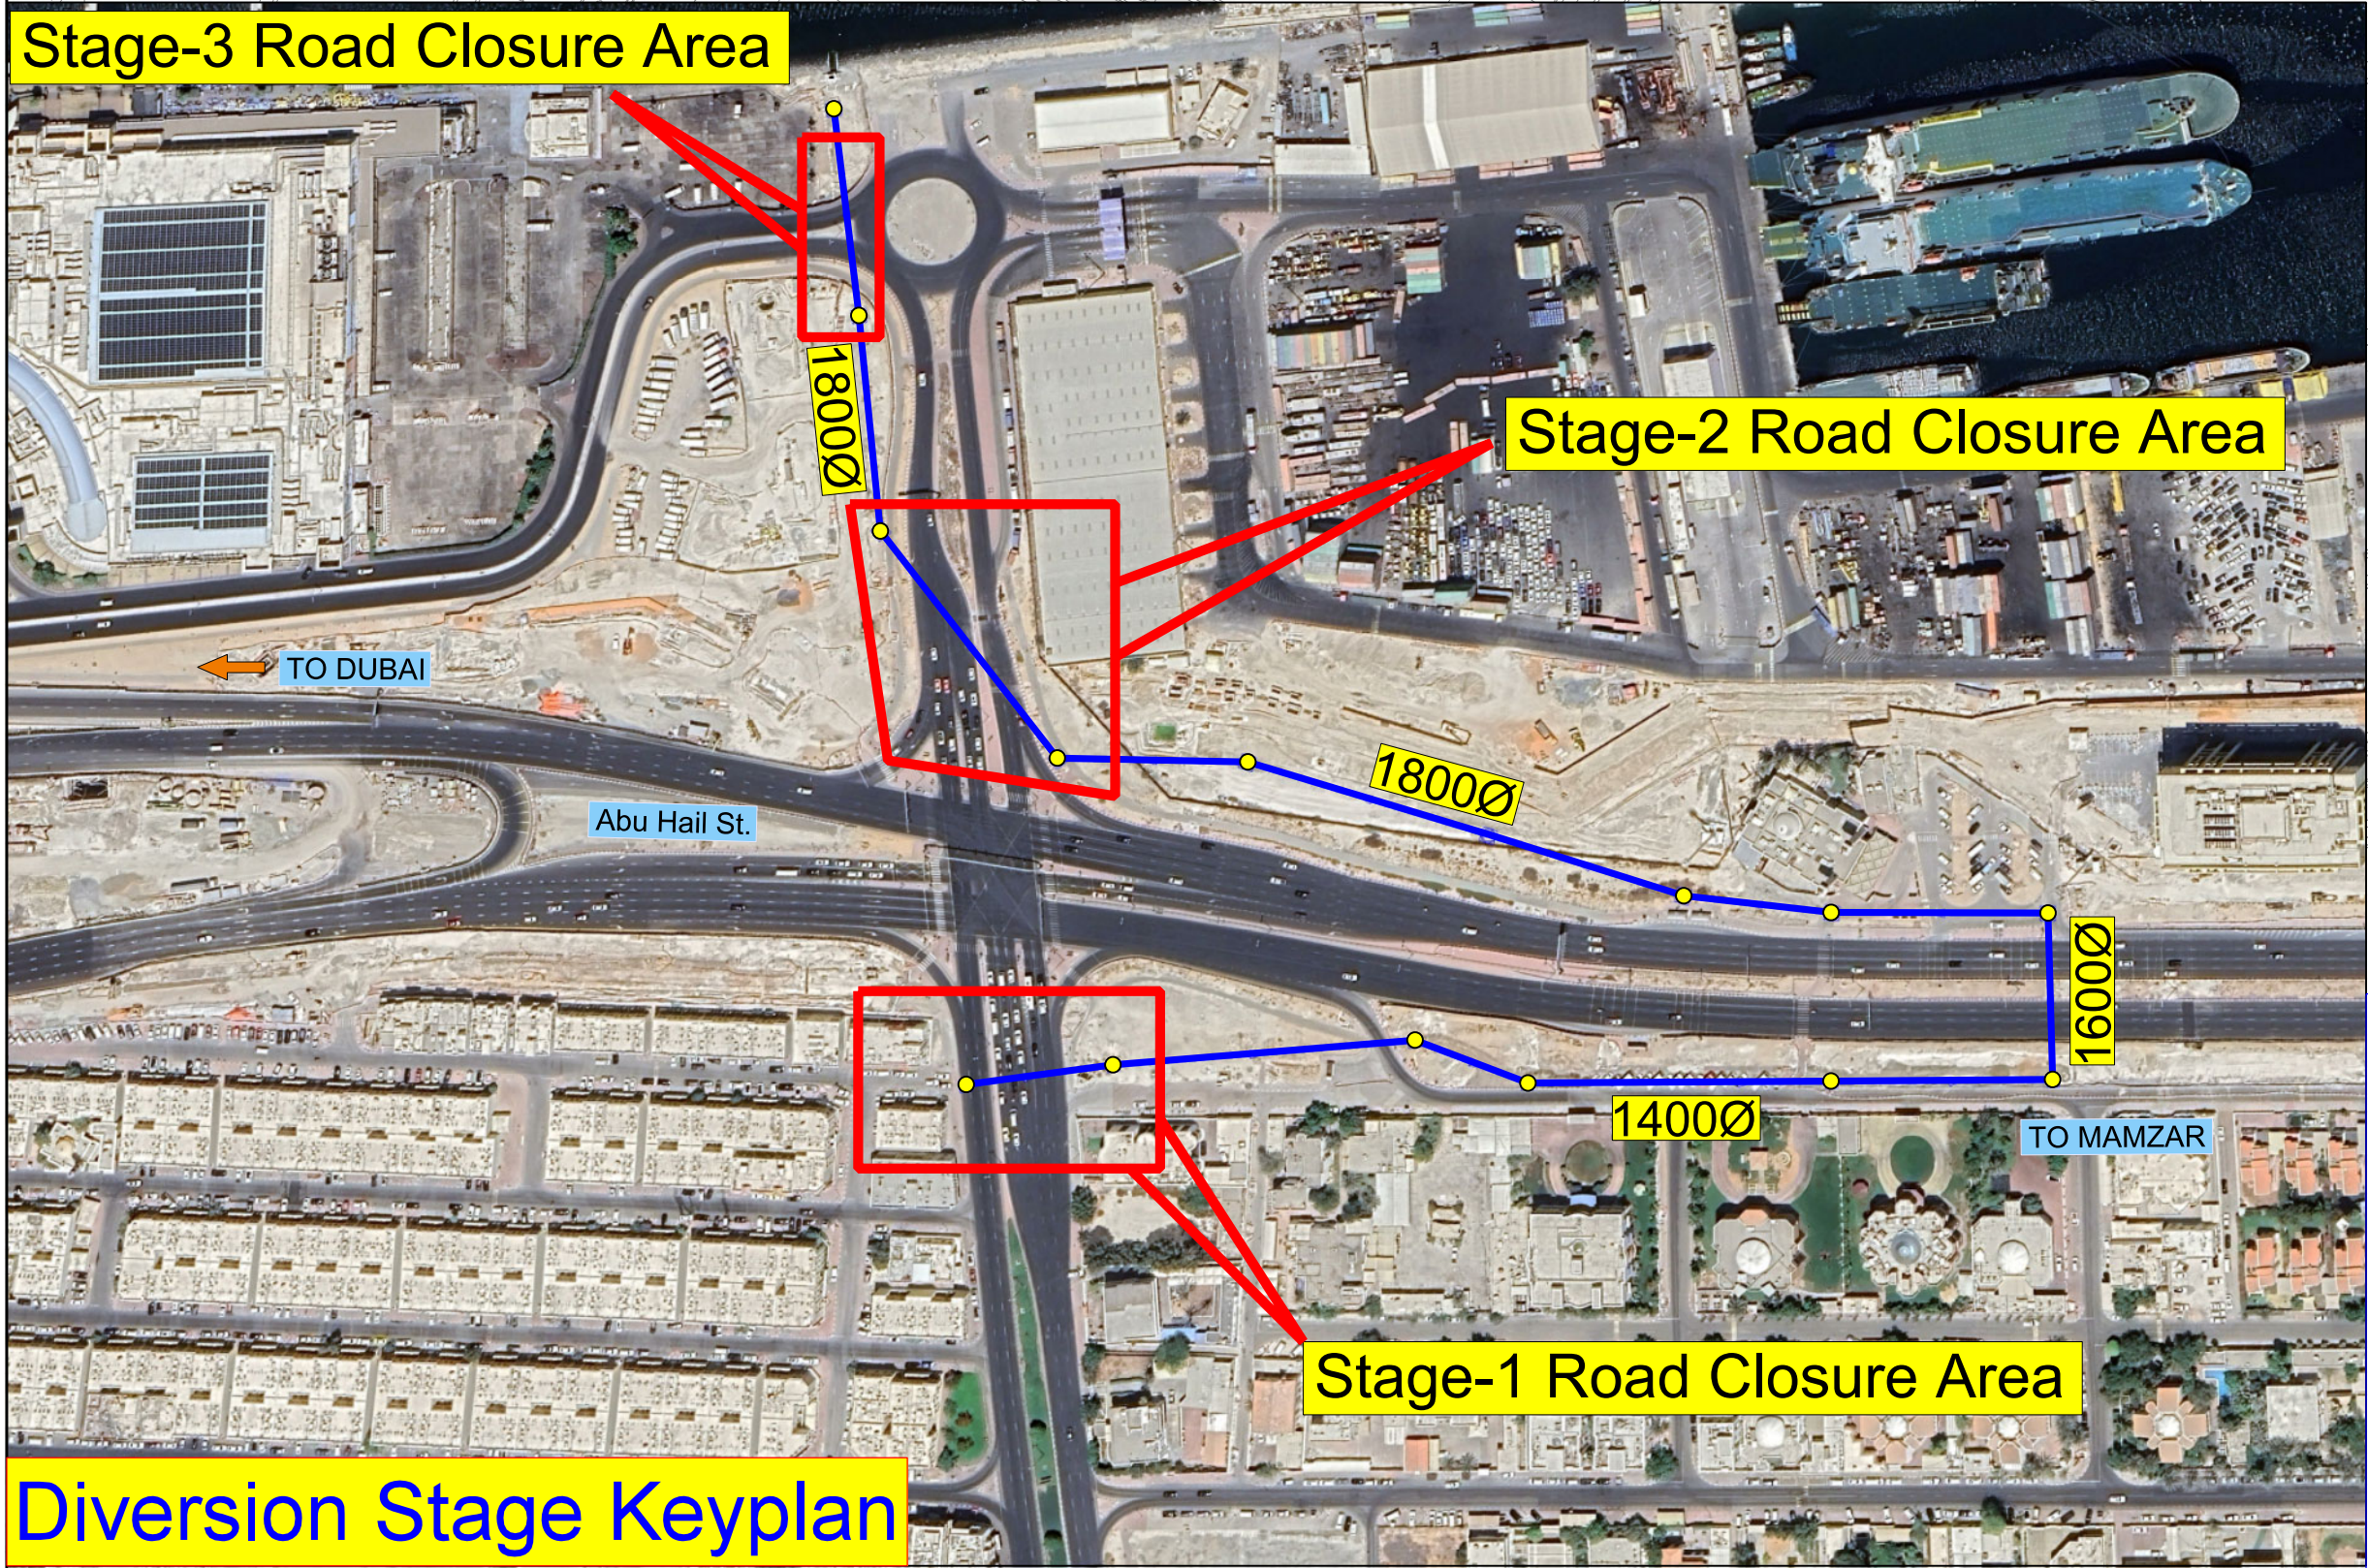

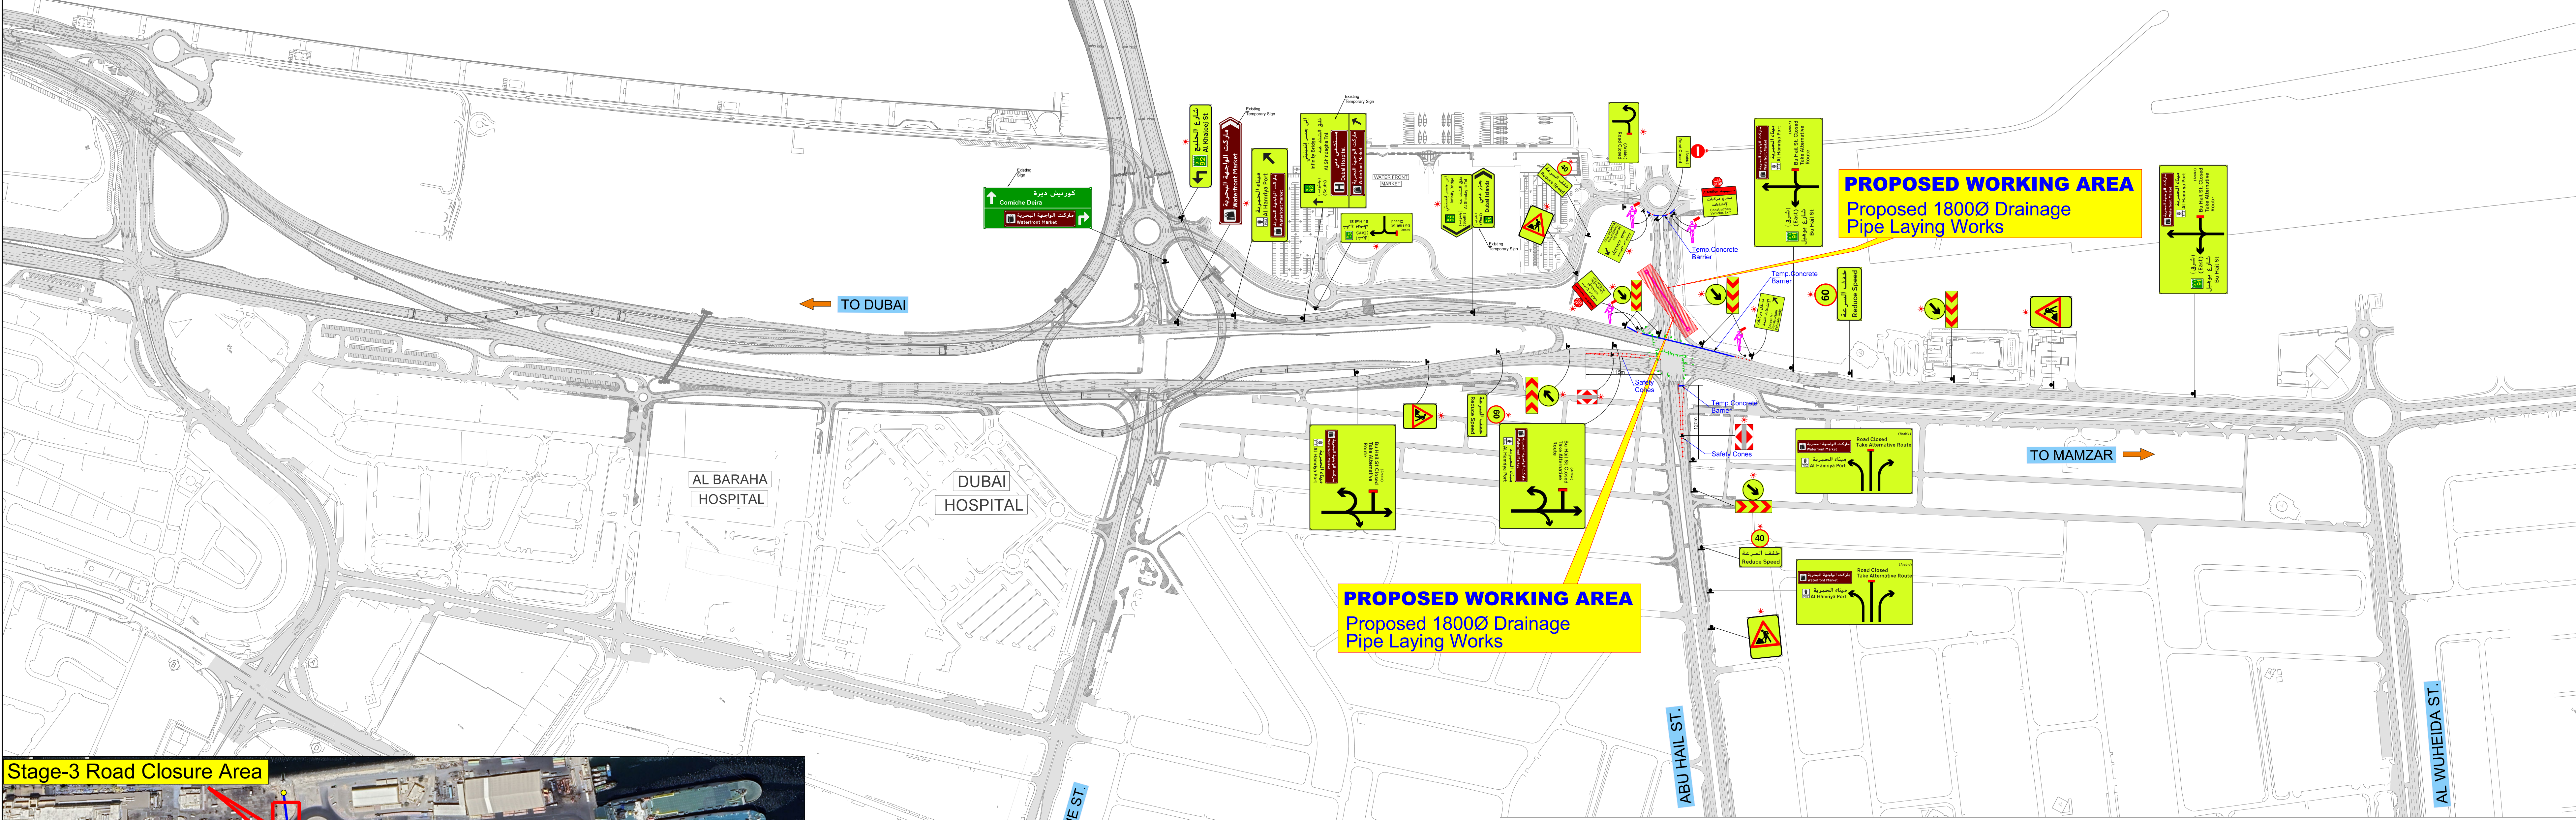

R1013/2E3 IMPROVEMENTS OF AL SHINDAGHA CORRIDOR PHASE 2E3 - AL KHALEJ STREET TUNNEL						R. O. W
Contractor	Consultant Approval	Roads Dept. Approval	Planning & Design Engineering	Transport Integration	Safety Engineering	

Scope of Diversion: Abu Hail St.Partial Closure - STAGE-2
Duration : 1 Week (24/7)
Reason:
Following a technical assessment and site investigations, it has been determined that the proposed 1800 mmØ drainage gravity line cannot be installed using the NDRC method at the required depth of 7.50 to 8.00m.The non-uniformity of existing soil conditions in this area poses significant risks and limitations for drilling operations. Consequently, the NDRC contractor has declined to proceed with the works under these conditions.
After discussion and coordination with RTA, it has been agreed to proceed with the Pipe installation work using the open cut method. This approach is planned to be completed in one week time.
Therefore, a partial closure of Bu Hail Street will be required during this period to carry out the works safely and efficiently.



LEGEND:

- EXISTING ROAD
- PROPOSED WORKING AREA
- PROPOSED TEMPORARY CONCRETE BARRIER
- TRAFFIC DIRECTION
- FLASHING LIGHTS
- SAFETY CONES
- TEMPORARY SIGN BOARD

Note

- All dimensions are in meters unless otherwise noted.
- All the temp. sign board text should be in Arabic & English and RTA Standard
- Revolving lights at the Beginning of the diversion
- Flash Lights to be placed as per RTA Traffic Control Device Manual
- All road signs to be provided as per Traffic manual

Location: E 499 267.761 E 499 333.460 E 499 402.113
N 2 798 616.832 N 2 798 544.975 N 2 798 491.810

Duration : One Week

Traffic Diversion

Rev	Date	Description	Approved

Client:

Consultant:

Contractor:
P.O. Box 4337, Dubai, United Arab Emirates
Tel: +971 4 4535000, Fax: +971 4 4508087
E-mail : wadeadams@emirates.net.ae
www.wadeadams.com

Project	Project Number
IMPROVEMENTS OF AL SHINDAGHA CORRIDOR PHASE 2E3 - AL KHALEJ STREET TUNNEL	R1013/2E3

Drawing Title: Temporary Road Closure for Proposed 1800mmØ Drainage pipe laying work at Abu Hail Street
STAGE-2

Drawn	Survey Engr.	Checked	Approved
Sunesh	Siddan	Hani. A	Khaled

Date: 04.07.2025 Scale: N.T.S SD No: NOC
Drawing No. WAC-EM797-R1013/2E3-DIV-31 Rev: 00